


Advance Warning
 Paddock Wood
 Half Marathon
 Sun 5th April 2020
 09:00hrs - 15:00hrs
ROAD CLOSED

AWS

TM Operative	==	
Total road closure	==	
Partial road closure (in direction of runners)	==	
Local diversion route	==	
Cone line	==	
East Way, Kingsmead Road, Eastgate and Exit of Murrington Road (all other side of road)	==	
No parking cones	==	
Ringsden Ave and Madestone Road	==	
Position for return leg only		

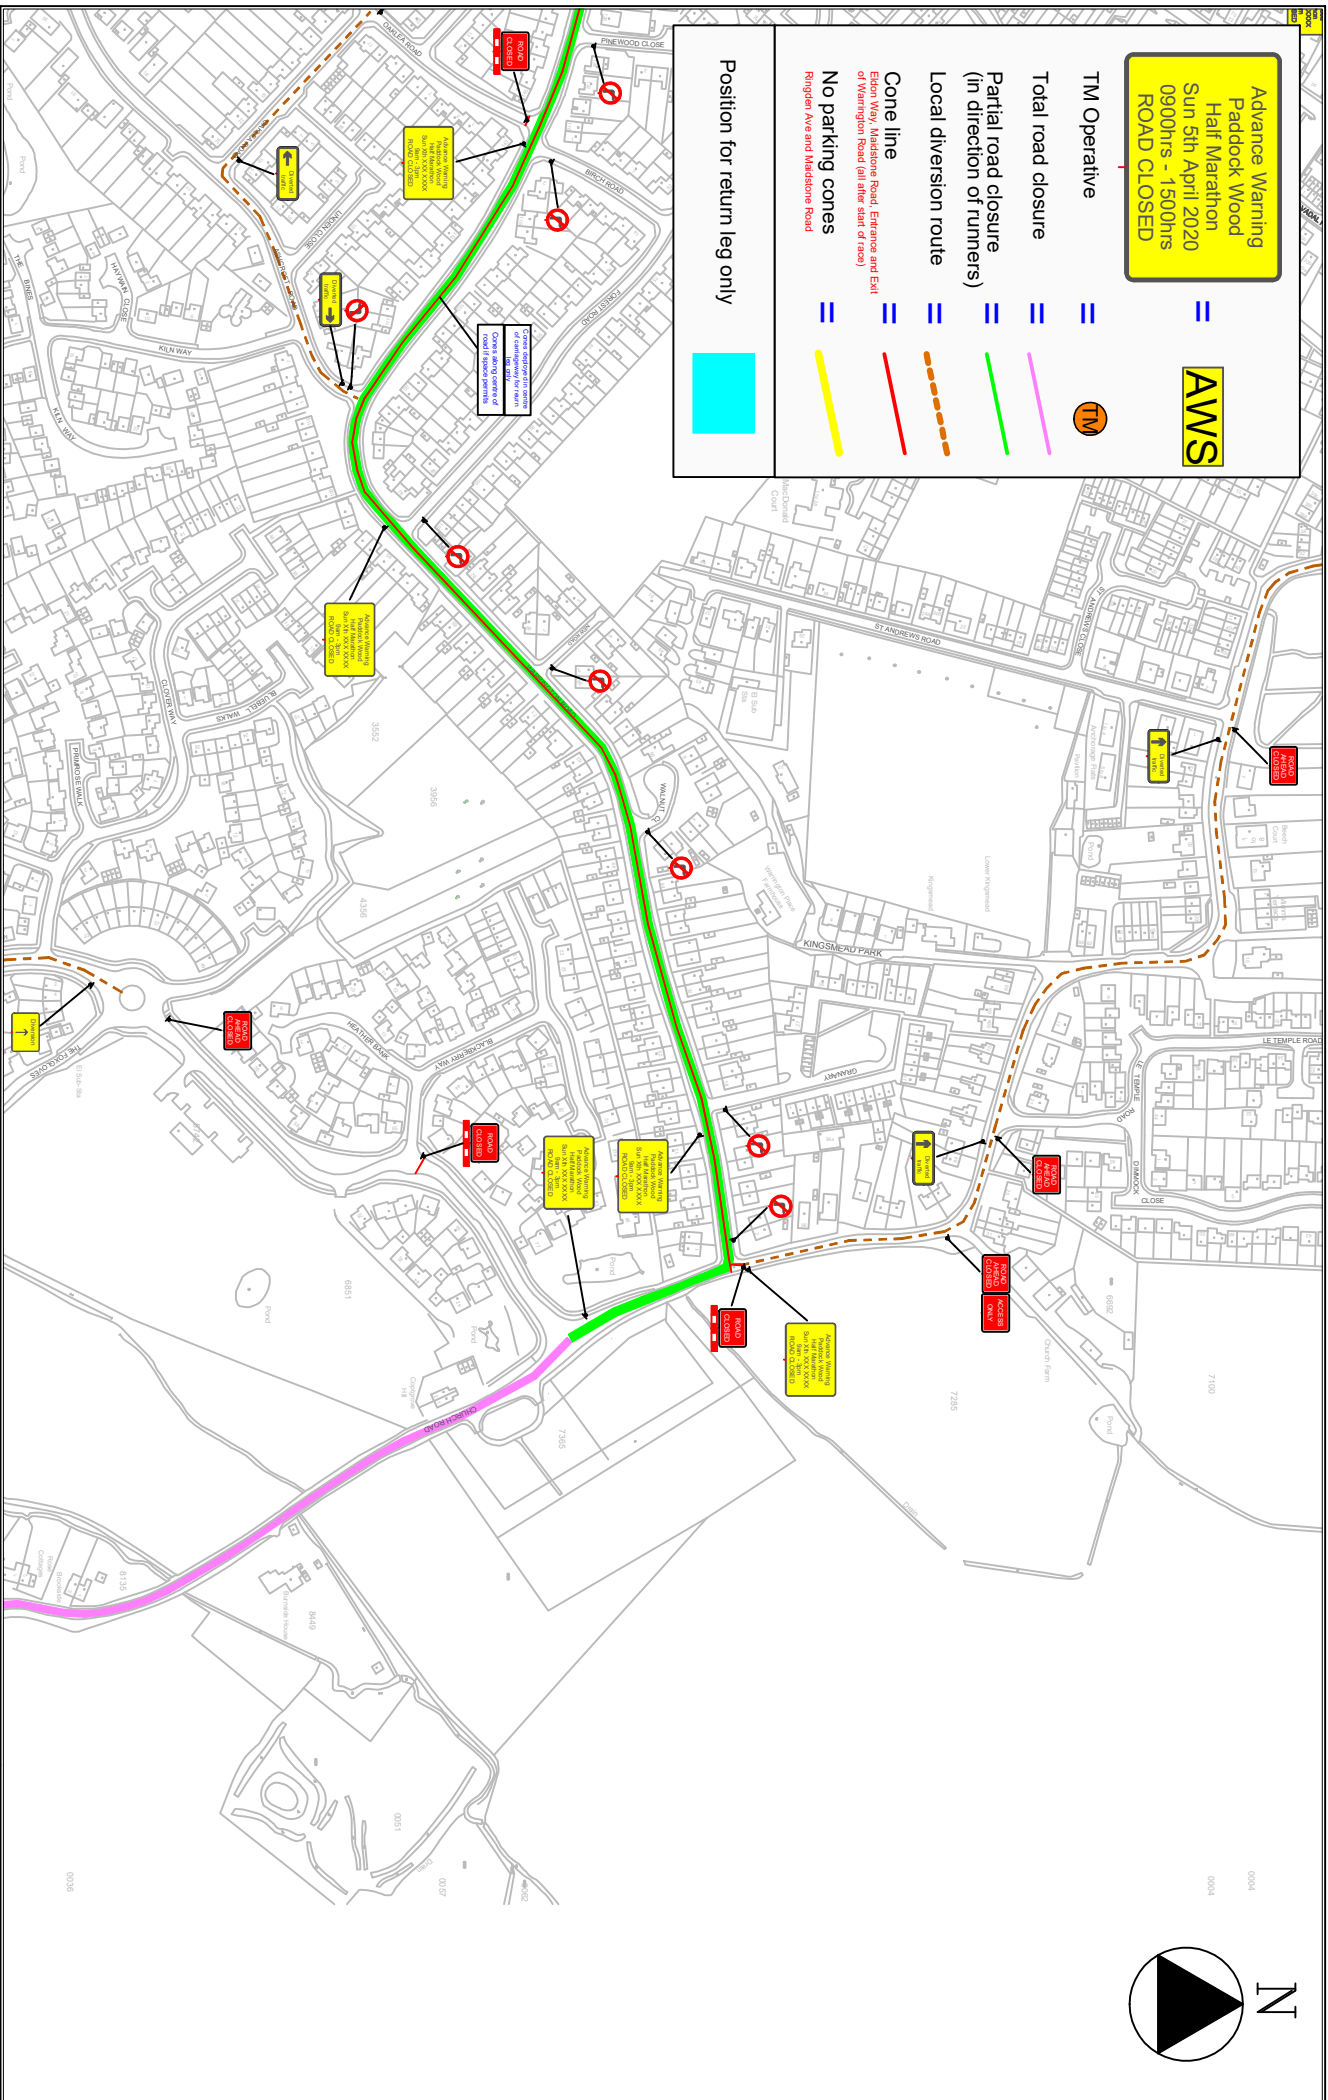

5 Roundmead Avenue
 Loughton
 Essex
 IG10 1QA
 Tel: 07 804 167503
 info@tigerhighways.com

Paddock Wood Athletic Club
 1/2 Marathon
 Traffic Management Plan
 Page 5

Traffic Management Notes:
 1) All works are in accordance with Chapter 8 of the Traffic Signs Manual 2009, Traffic Signs Regulations and General Directions 2016 and the Safety at Street Works and Road Works Act 2014
 2) All temporary traffic management locations are indicative to aid clarity and are subject to approval from the on site engineer
 3) All dimensions are in metres unless otherwise stated
 4) All carriageway widths to be a minimum of 3.25m wide unless otherwise highlighted
 5) This drawing has been specifically prepared to meet the requirements of the named client and may contain design or construction details that are not standard practice
 6) Upon installation the TM Foreman is responsible for ensuring the design of the traffic management meets the on site requirements. Chapter 8 standards and any modifications as necessary.

Drawing No: **D-2083-5A-PADD-THQXXXX**
 Scale: NTS
 Original Size: A4
 Date: 02/12/21