

Advance warning Paddock Wood Half Marathon road will be closed Sun 3 March 2024 9am to 3pm = **AWS**

TM Operative = **TM**

Total road closure = **[Pink line]**


Partial road closure (in direction of runners) = **[Green line]**

Local diversion route = **[Dashed orange line]**

Cone line
Eldon Way, Maidstone Road, Entrance and Exit of Warrington Road (all after start of race) = **[Red line]**

No parking cones
Ringden Ave and Maidstone Road = **[Yellow line]**

Position for return leg only = **[Cyan box]**

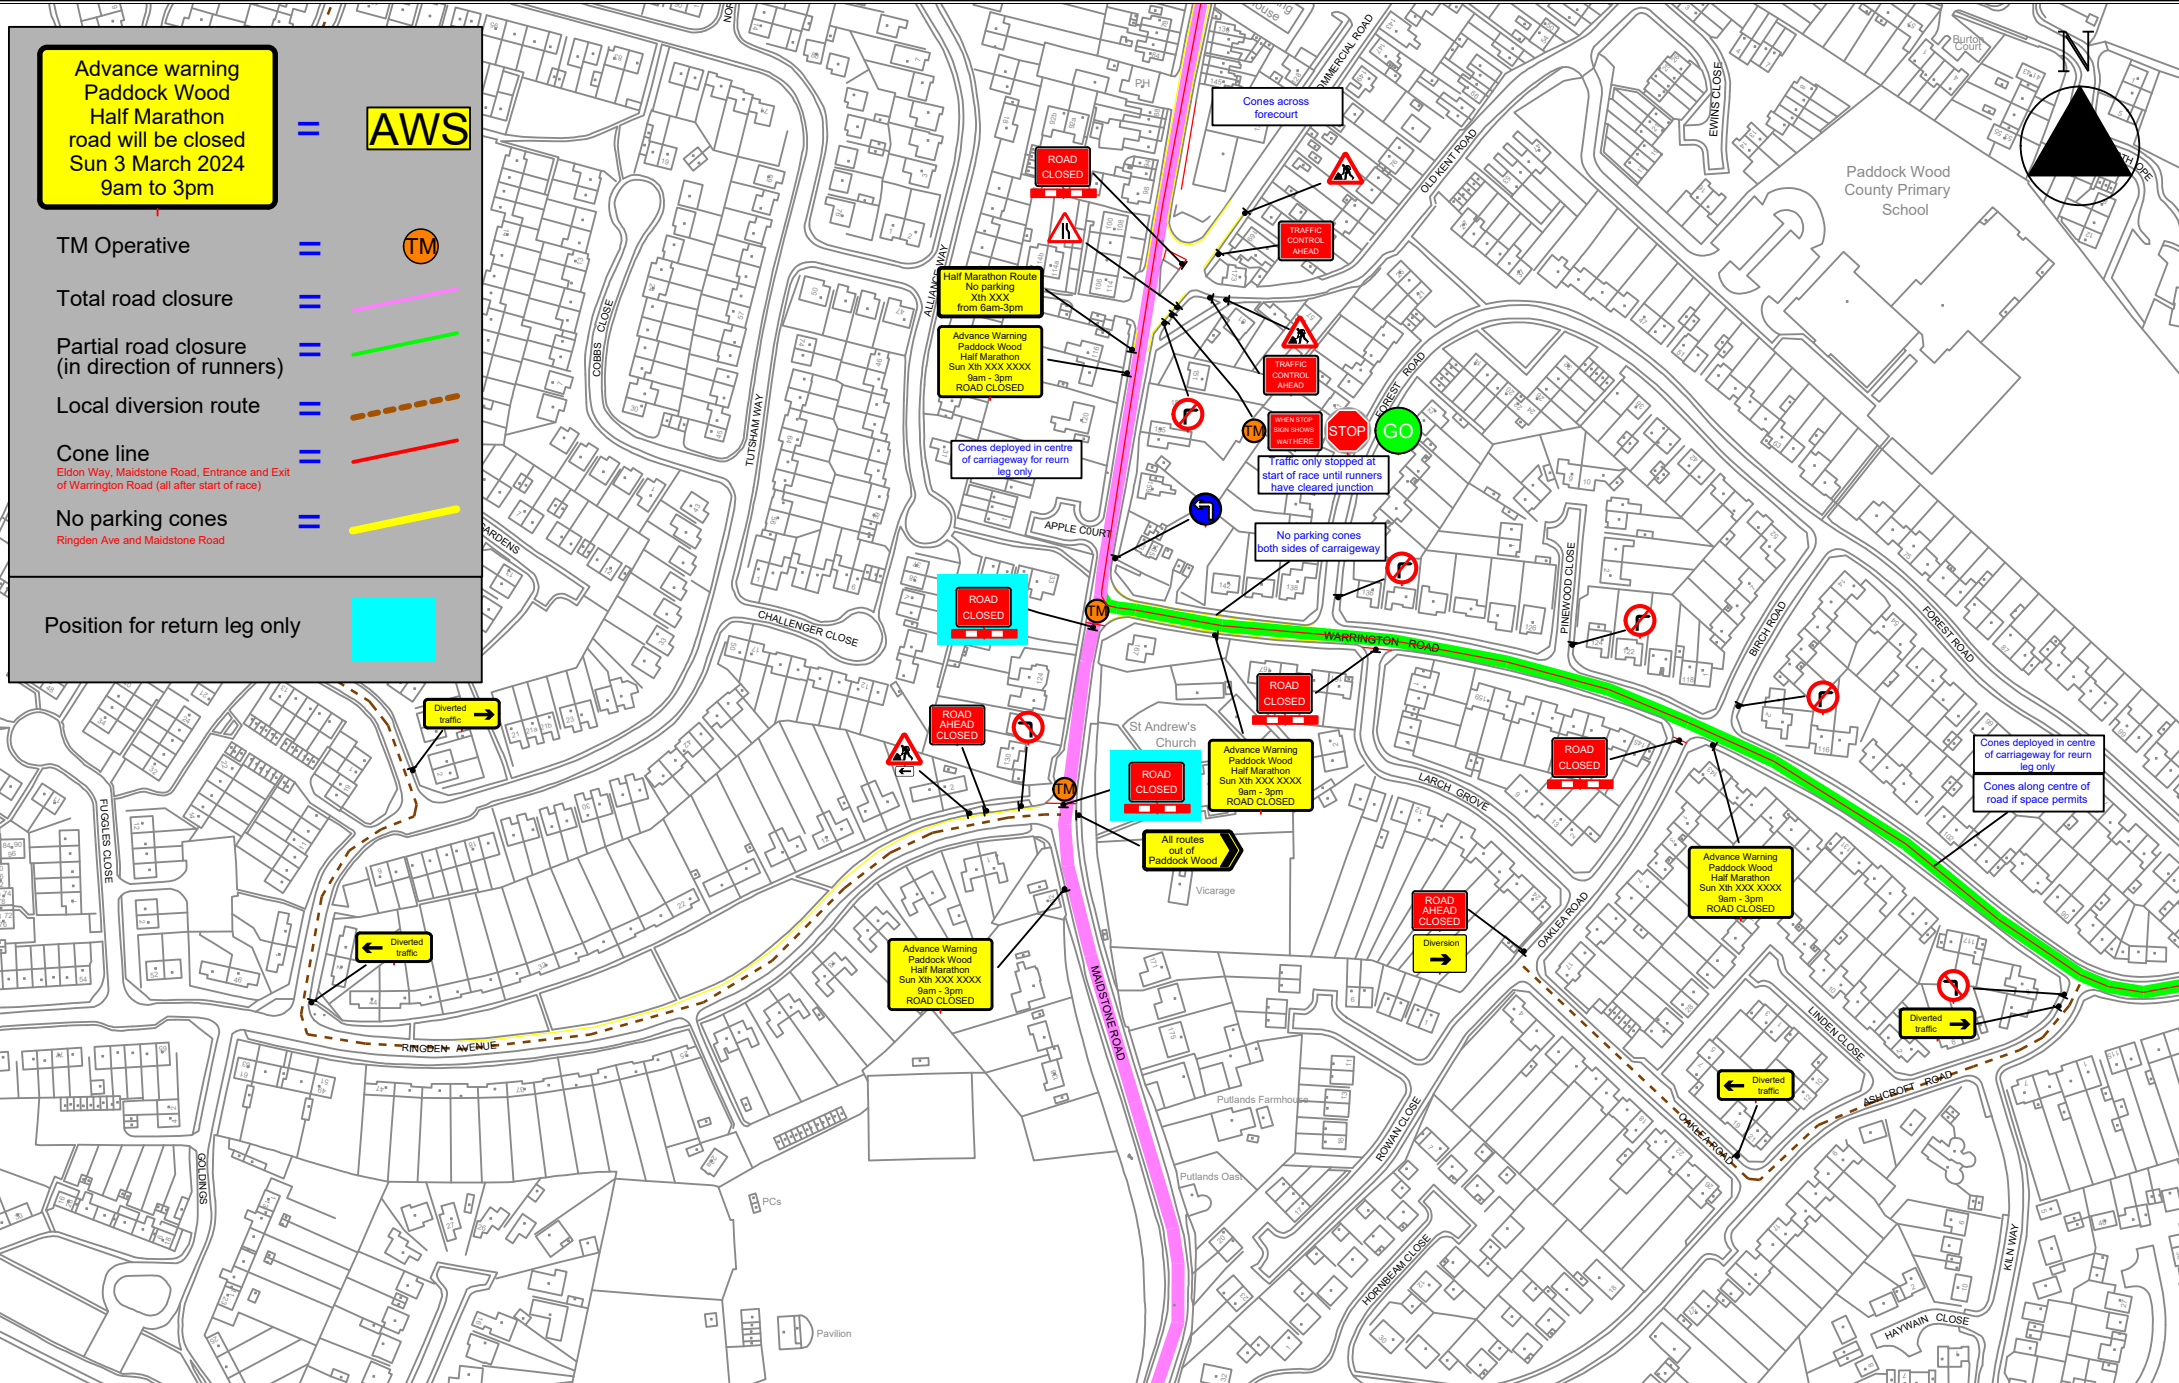


5 Roundmead Avenue
Loughton
Essex
IG10 1QA

Tel: 07804 167503
info@tigerhighways.com

Paddock Wood Athletic Club

1/2 Marathon
Traffic Management Plan
Page 3

Traffic Management Notes:

- 1) All temporary traffic management shall be in accordance with Chapter 8 of the Traffic Signs Manual 2009, Traffic Signs Regulations and General Directions 2016 and the Safety at Street Works and Road Works, A Code of Practice, 2014;
- 2) All temporary traffic management locations are indicative to aid clarity and are subject to approval from the on site engineer;
- 3) All dimensions are in metres unless otherwise stated.
- 4) All carriageway widths to be a minimum of 3.25m wide unless otherwise highlighted.
- 5) This drawing has been specifically prepared to meet the requirements of the named client and may contain design or innovative features which differ from conventional design standards.
- 6) Upon installation the TM Foreman is responsible for ensuring the design of the traffic management meets the on site requirements, Chapter 8 standards and any modifications as necessary.

Drawing No:
D-3113-3A-PADD-THQ2284

Scale: NTS

Original Size: A4

Date: 24/10/23