


A

B

C

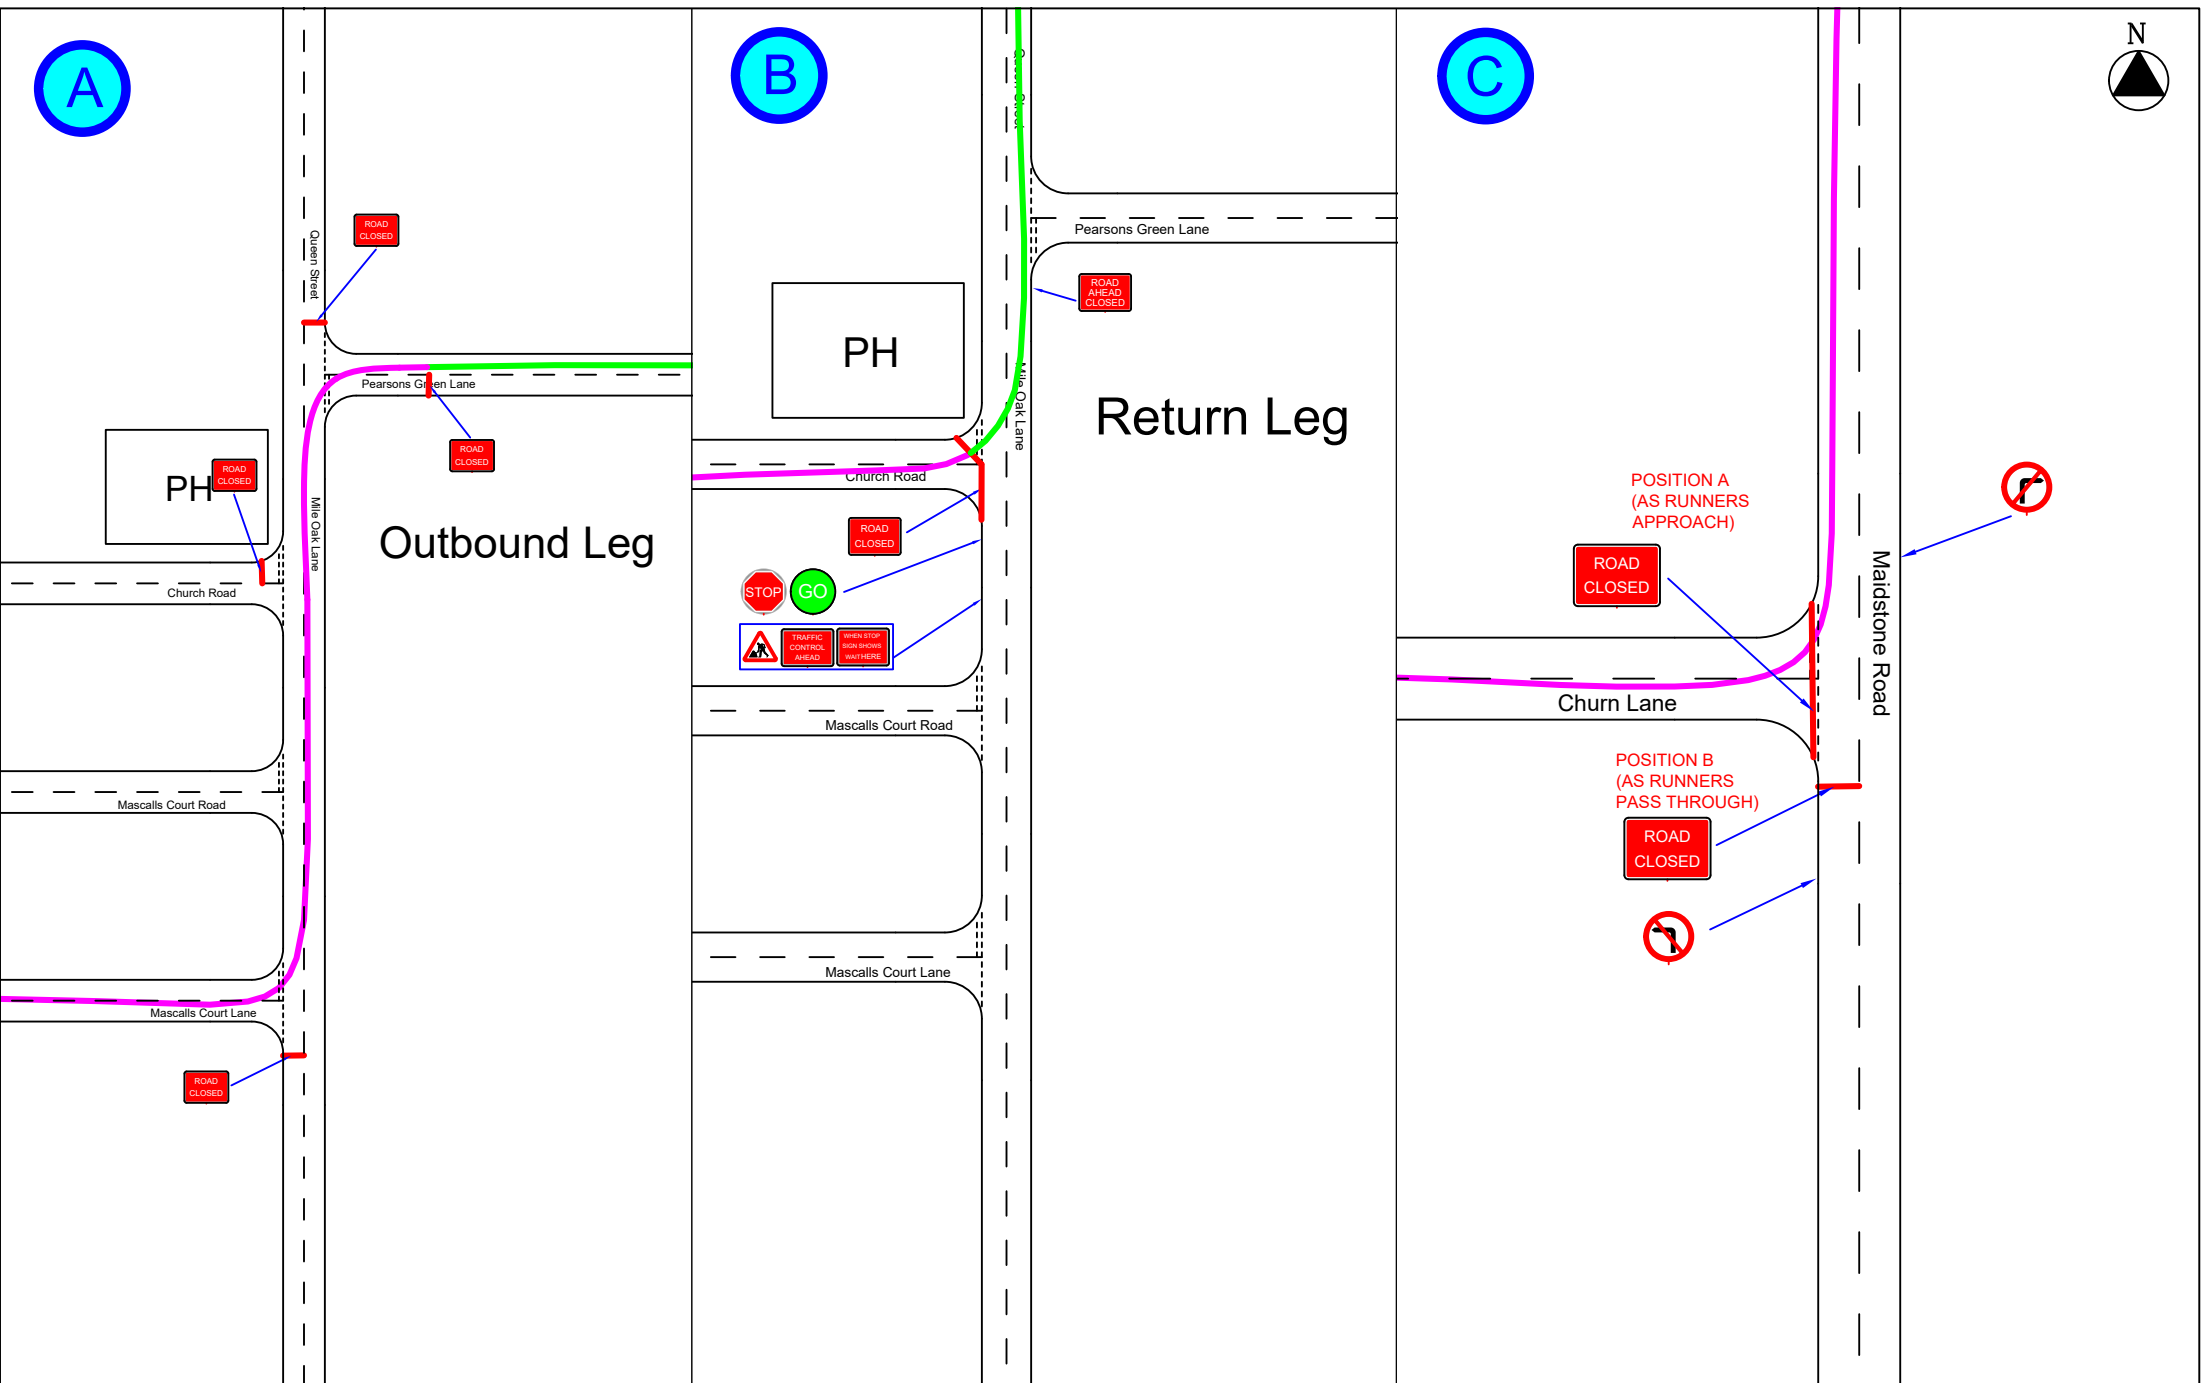

5 Roundmead Avenue  
Loughton  
Essex  
IG10 1QA  
  
Tel: 07804 167503  
  
info@tigerhighways.com

### Paddock Wood Athletic Club

1/2 Marathon  
Traffic Management Plan  
Page 8

**Traffic Management Notes:**

- 1) All temporary traffic management shall be in accordance with Chapter 8 of the Traffic Signs Manual 2009, Traffic Signs Regulations and General Directions 2016 and the Safety at Street Works and Road Works, A Code of Practice, 2014;
- 2) All temporary traffic management locations are indicative to aid clarity and are subject to approval from the on site engineer;
- 3) All dimensions are in metres unless otherwise stated.
- 4) All carriageway widths to be a minimum of 3.25m wide unless otherwise highlighted.
- 5) This drawing has been specifically prepared to meet the requirements of the named client and may contain design or innovative features which differ from conventional design standards.
- 6) Upon installation the TM Foreman is responsible for ensuring the design of the traffic management meets the on site requirements, Chapter 8 standards and any modifications as necessary.

Drawing No:  
D-3113-8A-PADD-THQ2284

Scale: NTS

Original Size: A4

Date: 24/10/23